

**LEVEL -1**  
SCALE 1 : 100

GFA	
Name	Area
HOUSE 1	
LEVEL -1	32
LEVEL 0	175
LEVEL 1	261
LEVEL 2	244
HOUSE 2	
LEVEL -1	10
LEVEL 0	263
LEVEL 1	156
LEVEL 2	149

INT	
Name	Area
HOUSE 1	
LEVEL -1	18
LEVEL 0	105
LEVEL 1	213
LEVEL 2	30
HOUSE 2	
LEVEL -1	5
LEVEL 0	175
LEVEL 1	143
LEVEL 2	31




3DM ARCHITECTURE  
 TRIQ IL-KBIRA  
 CENTRAL BUSINESS DISTRICT  
 BRKRIKWAH, QORROHMALTA  
 3dm@3dm.mt  
 0035820107144

DRAWN BY  
**TBQ**  
 REF. NUMBER  
**GHR06-C**

CLIENT NAME  
**IC LTD**  
 PROJECT ADDRESS  
**Triq il-Kbira**  
 PROJECT LOCATION  
**Gharghur**  
 PROJECT NAME  
**K Townhouse**

DRAWING DETAILS  
**LEVEL -1**  
**D03**


N  
 SCALE  
 PAPER SIZE  
**1 : 100 on A2**

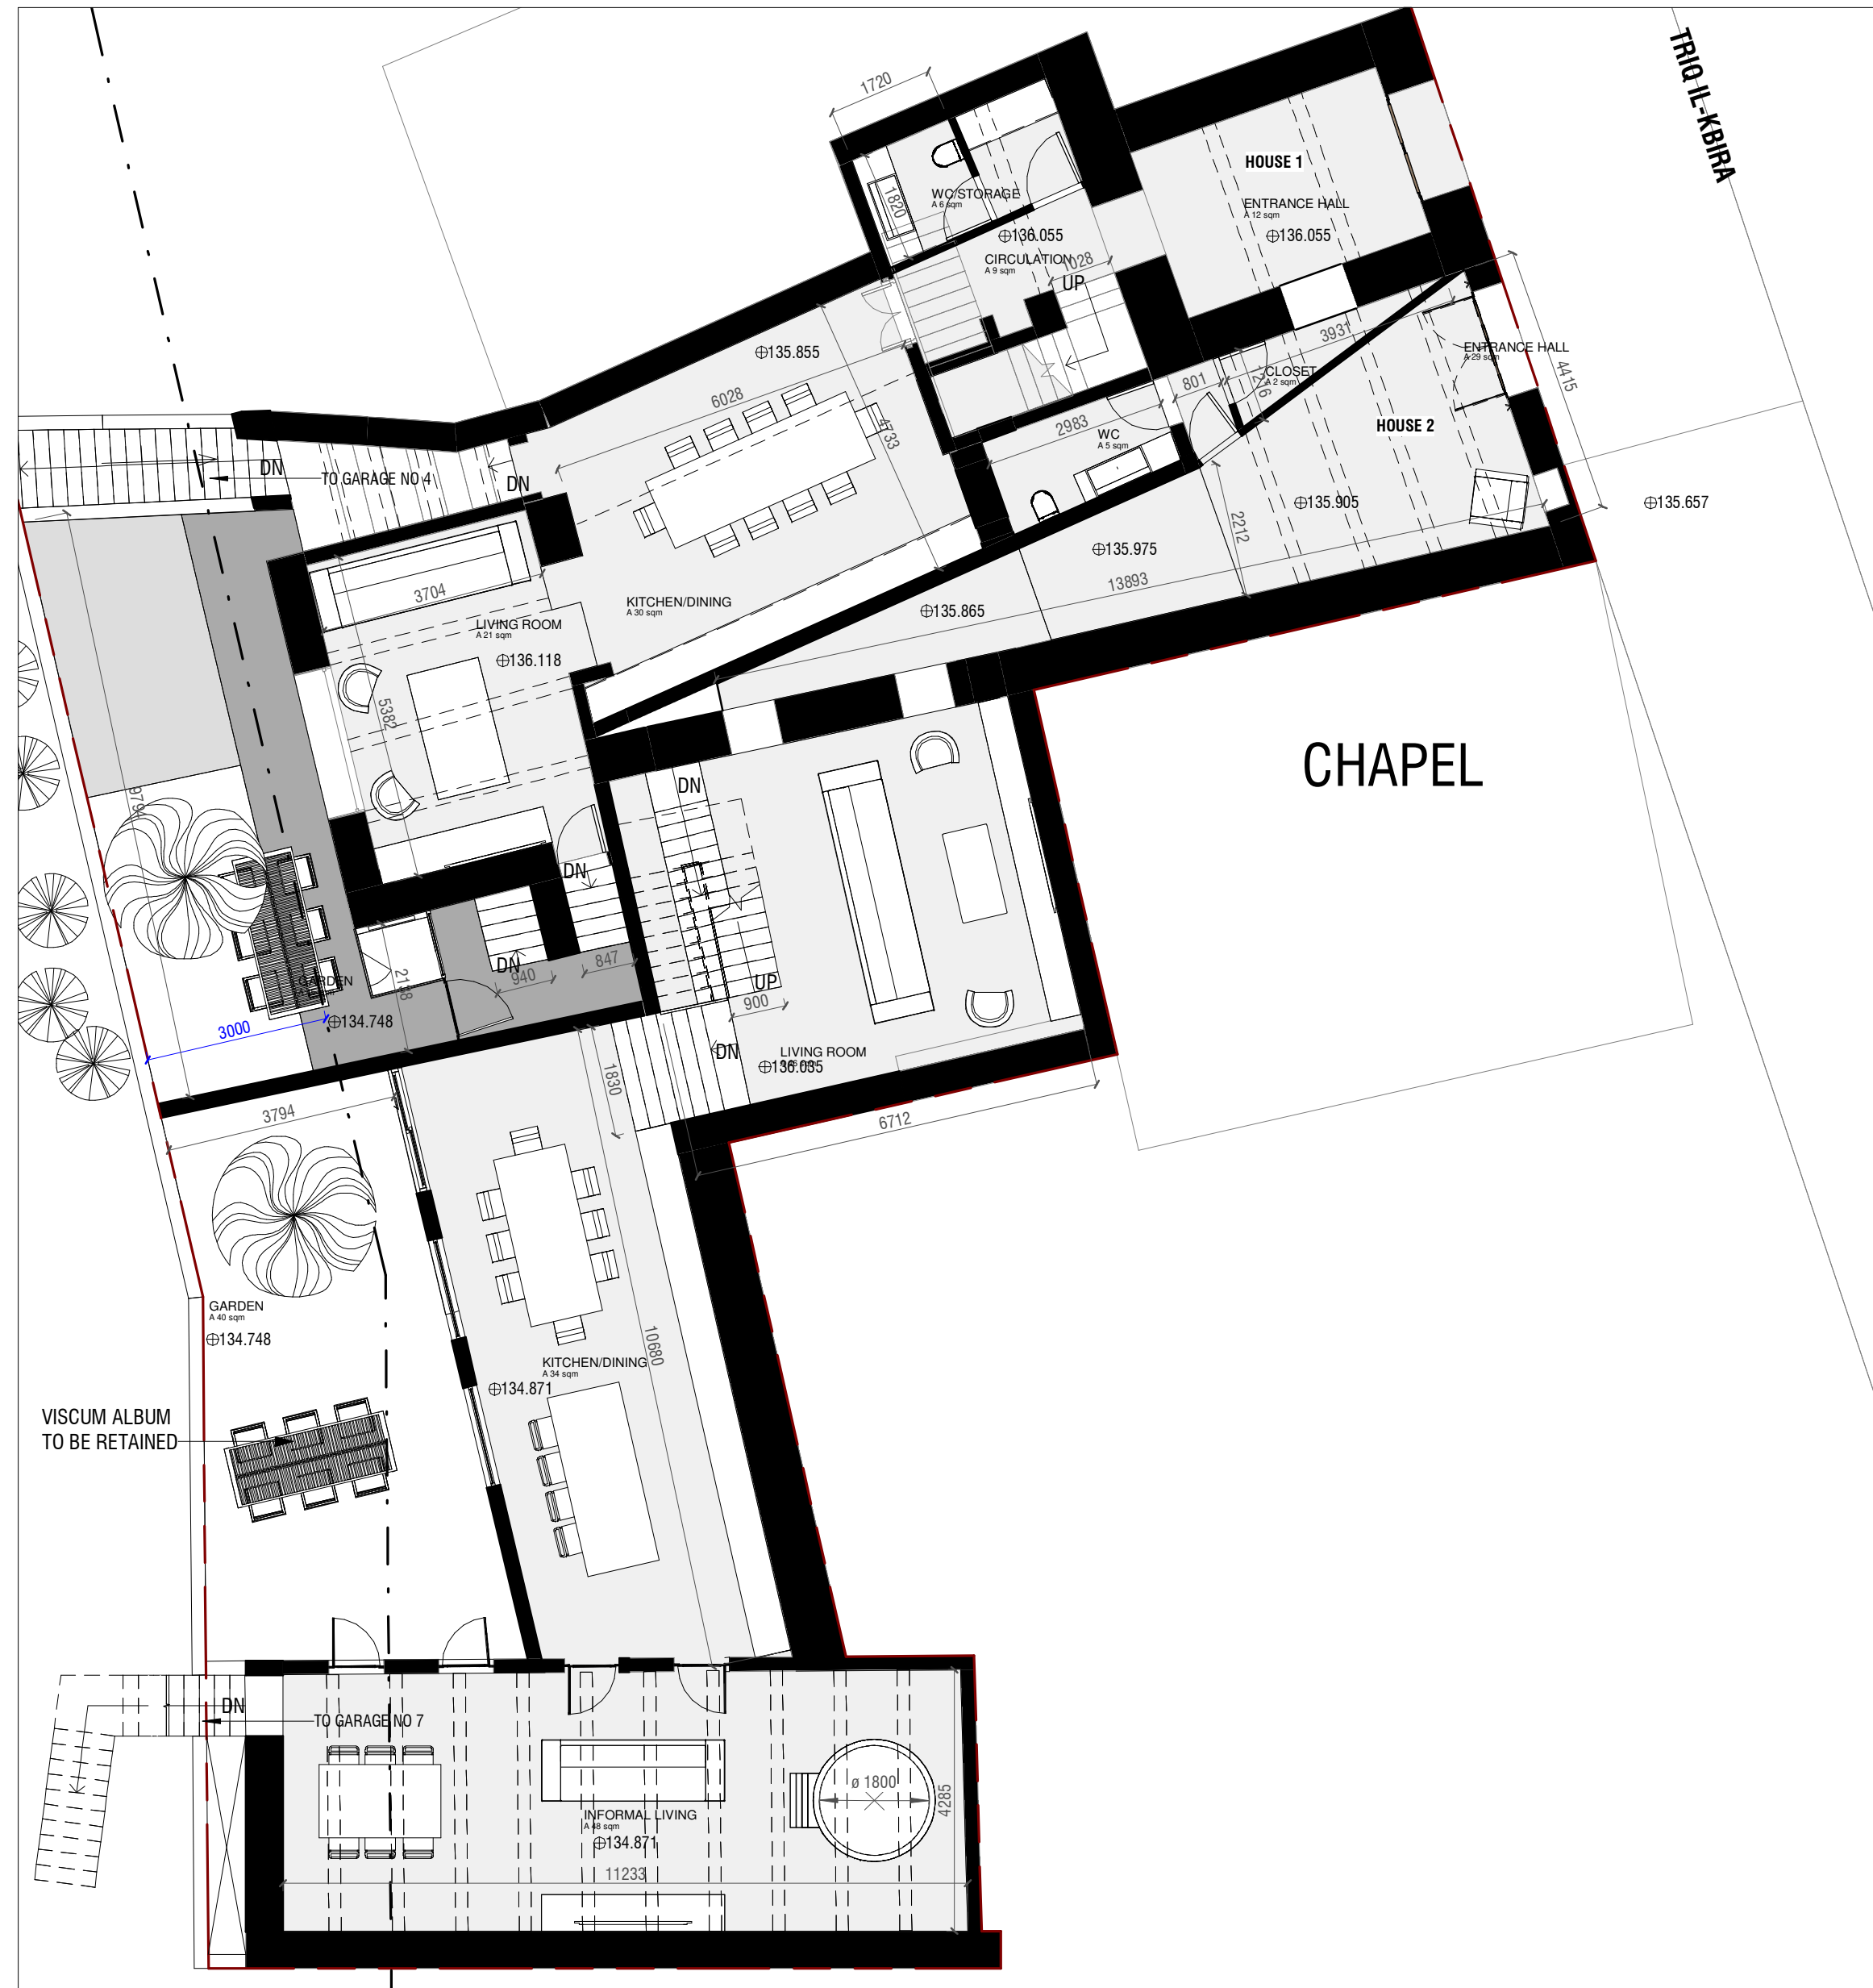

**LEVEL 0**  
SCALE 1 : 100

GFA	
Name	Area
HOUSE 1	
LEVEL -1	32
LEVEL 0	175
LEVEL 1	261
LEVEL 2	244
HOUSE 2	
LEVEL -1	10
LEVEL 0	263
LEVEL 1	156
LEVEL 2	149

INT	
Name	Area
HOUSE 1	
LEVEL -1	18
LEVEL 0	105
LEVEL 1	213
LEVEL 2	30
HOUSE 2	
LEVEL -1	5
LEVEL 0	175
LEVEL 1	143
LEVEL 2	31

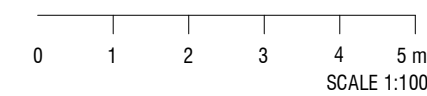


30M ARCHITECTURE  
 TRIG IL-KBIRA  
 CENTRAL BUSINESS DISTRICT  
 BRKRNHQA, QORROHMALTA  
 30m@30m.mt  
 00000 0707 FILED

DRAWN BY  
 TBQ  
 REF. NUMBER  
 GHR06-C  
 CLIENT NAME  
 PROJECT ADDRESS  
 PROJECT LOCATION  
 PROJECT NAME  
 ICI LTD  
 Trig il-Kbira  
 Gharghur  
 K Townhouse

DRAWING DETAILS  
**LEVEL 0**  
**D03**


N  
 SCALE  
 PAPER SIZE  
 1 : 100 on A2

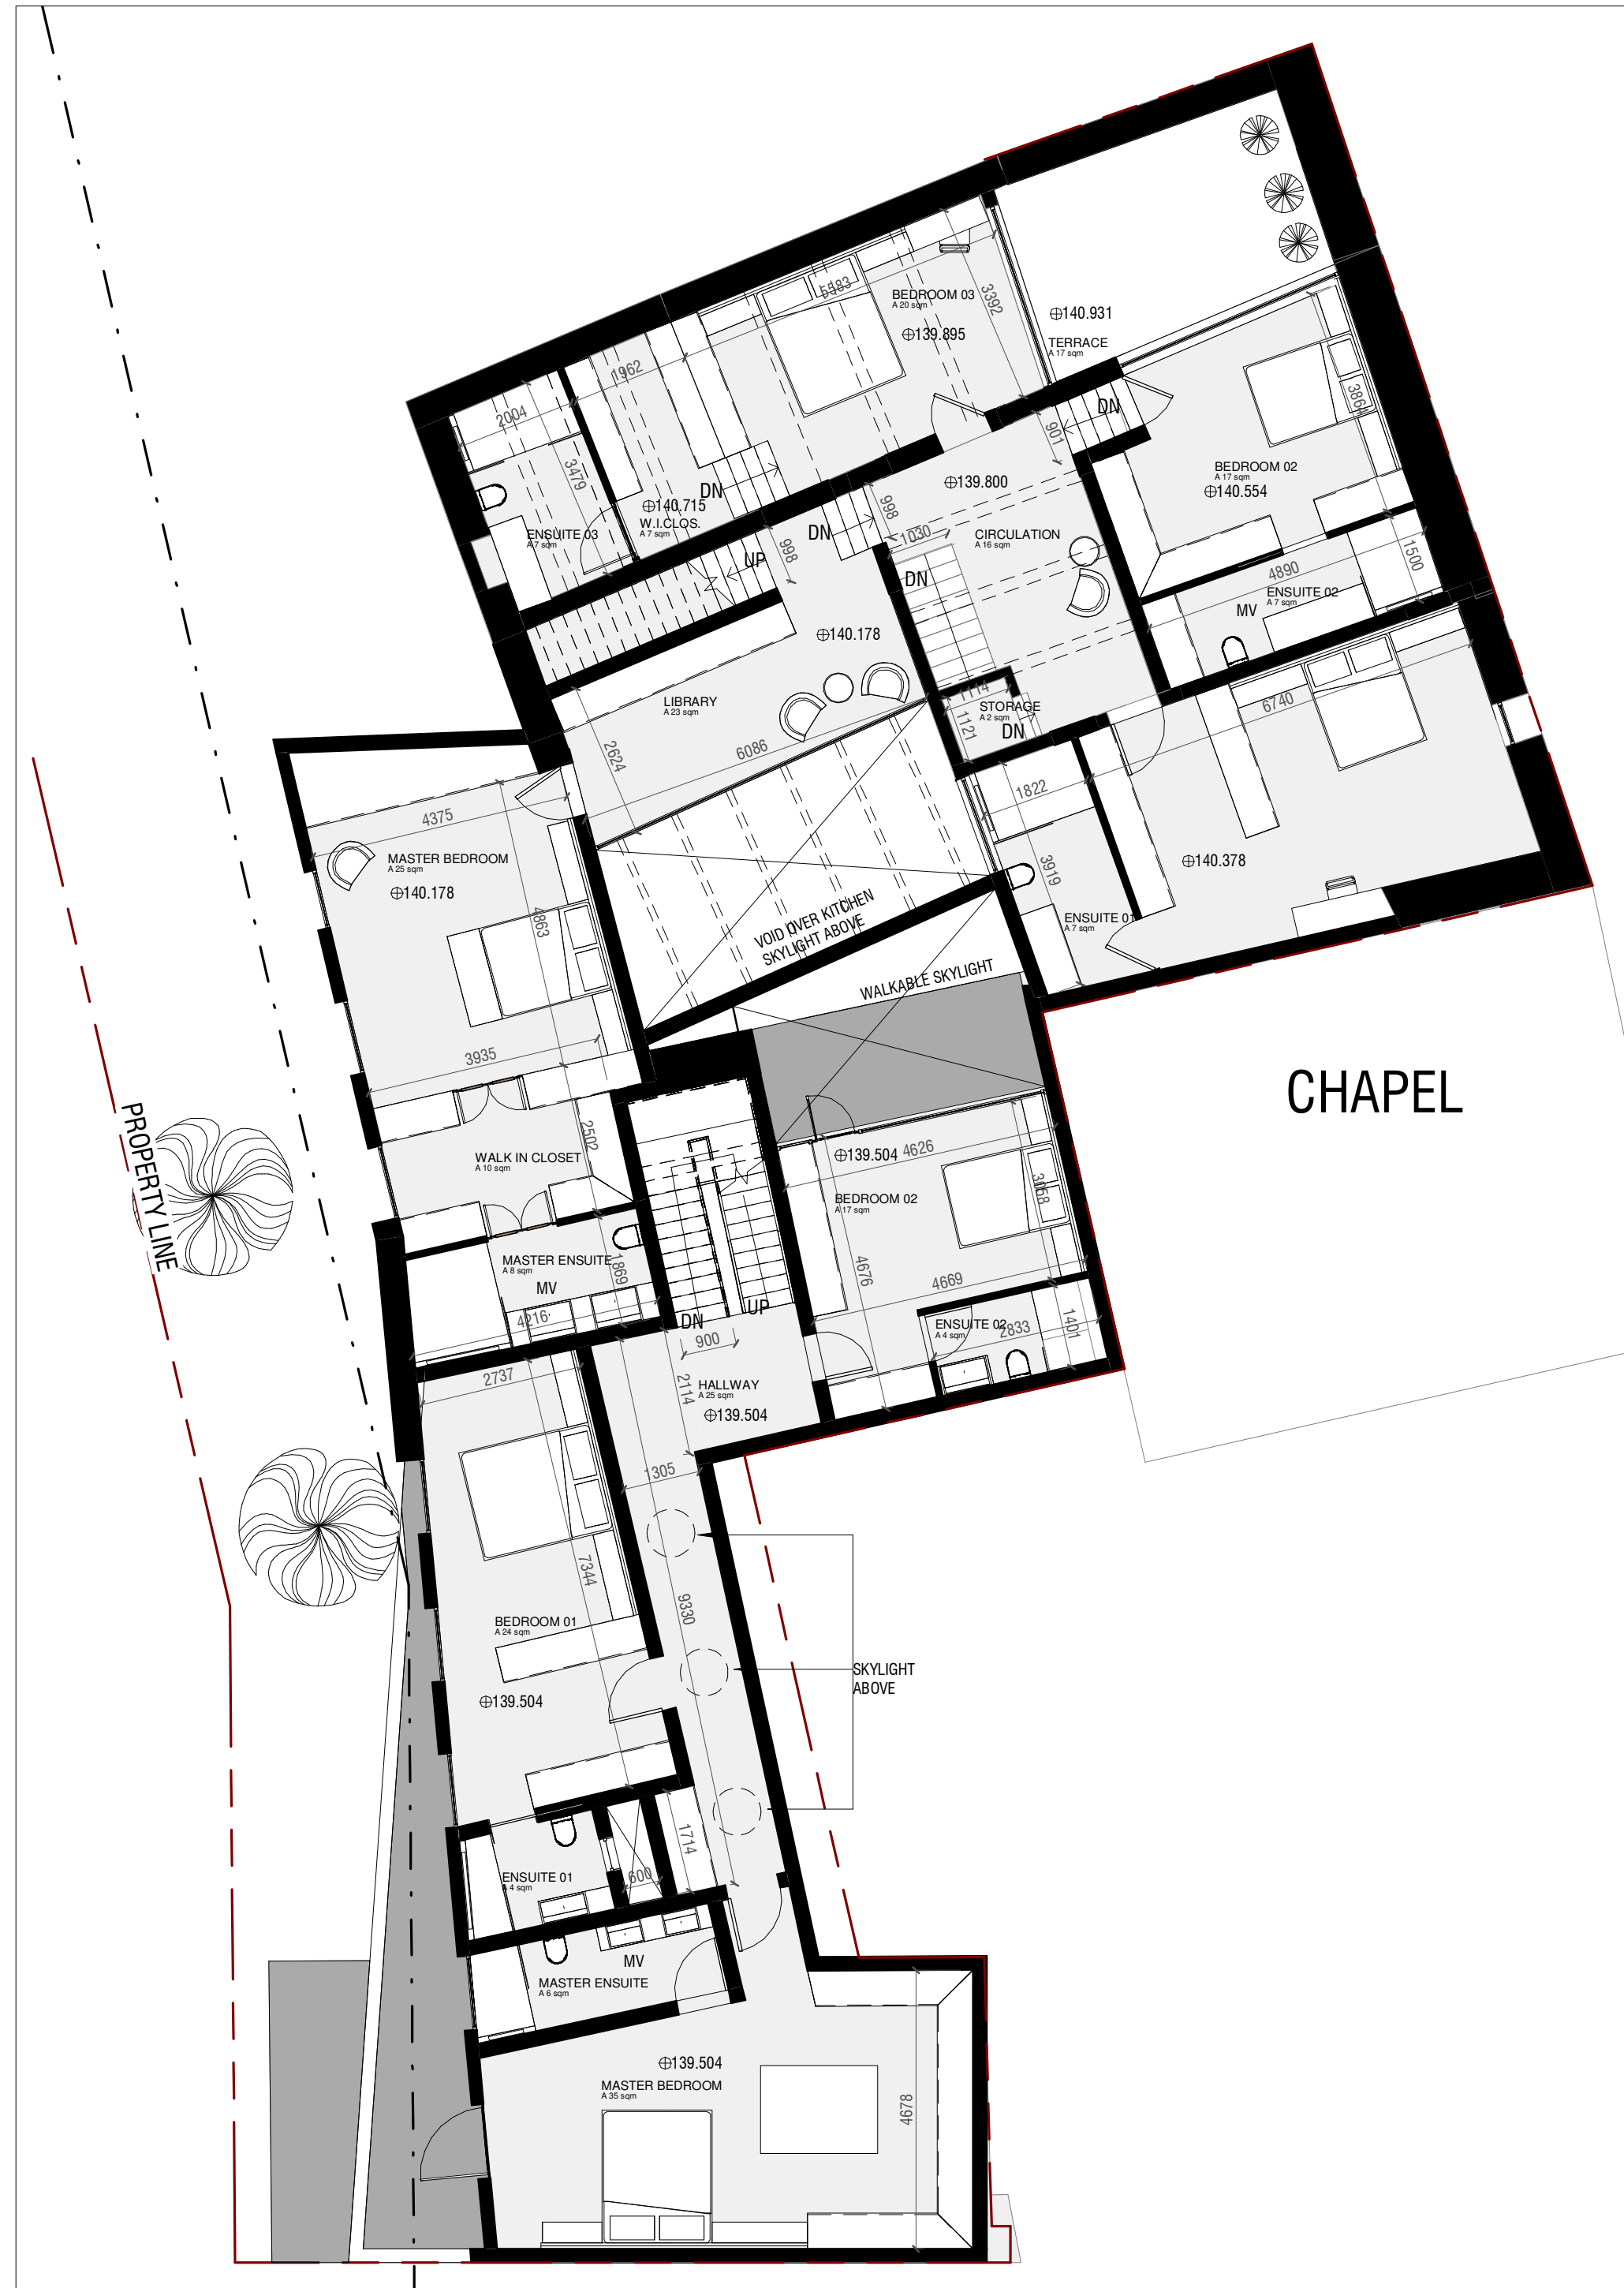

**LEVEL 1**  
SCALE 1 : 100

GFA	
Name	Area
HOUSE 1	
LEVEL -1	32
LEVEL 0	175
LEVEL 1	261
LEVEL 2	244
HOUSE 2	
LEVEL -1	10
LEVEL 0	263
LEVEL 1	156
LEVEL 2	149

INT	
Name	Area
HOUSE 1	
LEVEL -1	18
LEVEL 0	105
LEVEL 1	213
LEVEL 2	30
HOUSE 2	
LEVEL -1	5
LEVEL 0	175
LEVEL 1	143
LEVEL 2	31

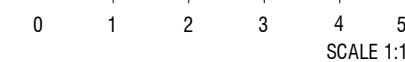


3DM ARCHITECTURE  
 TRIG IL-KBIRA  
 GHARGHUR  
 K TOWNHOUSE

DRAWN BY  
 TBQ  
 REF. NUMBER  
 GHR06-C  
 CLIENT NAME  
 PROJECT ADDRESS  
 PROJECT LOCATION  
 PROJECT NAME

DRAWING DETAILS  
**LEVEL 1**  
**D03**

SCALE  
 PAPER SIZE  
**1 : 100 on A2**

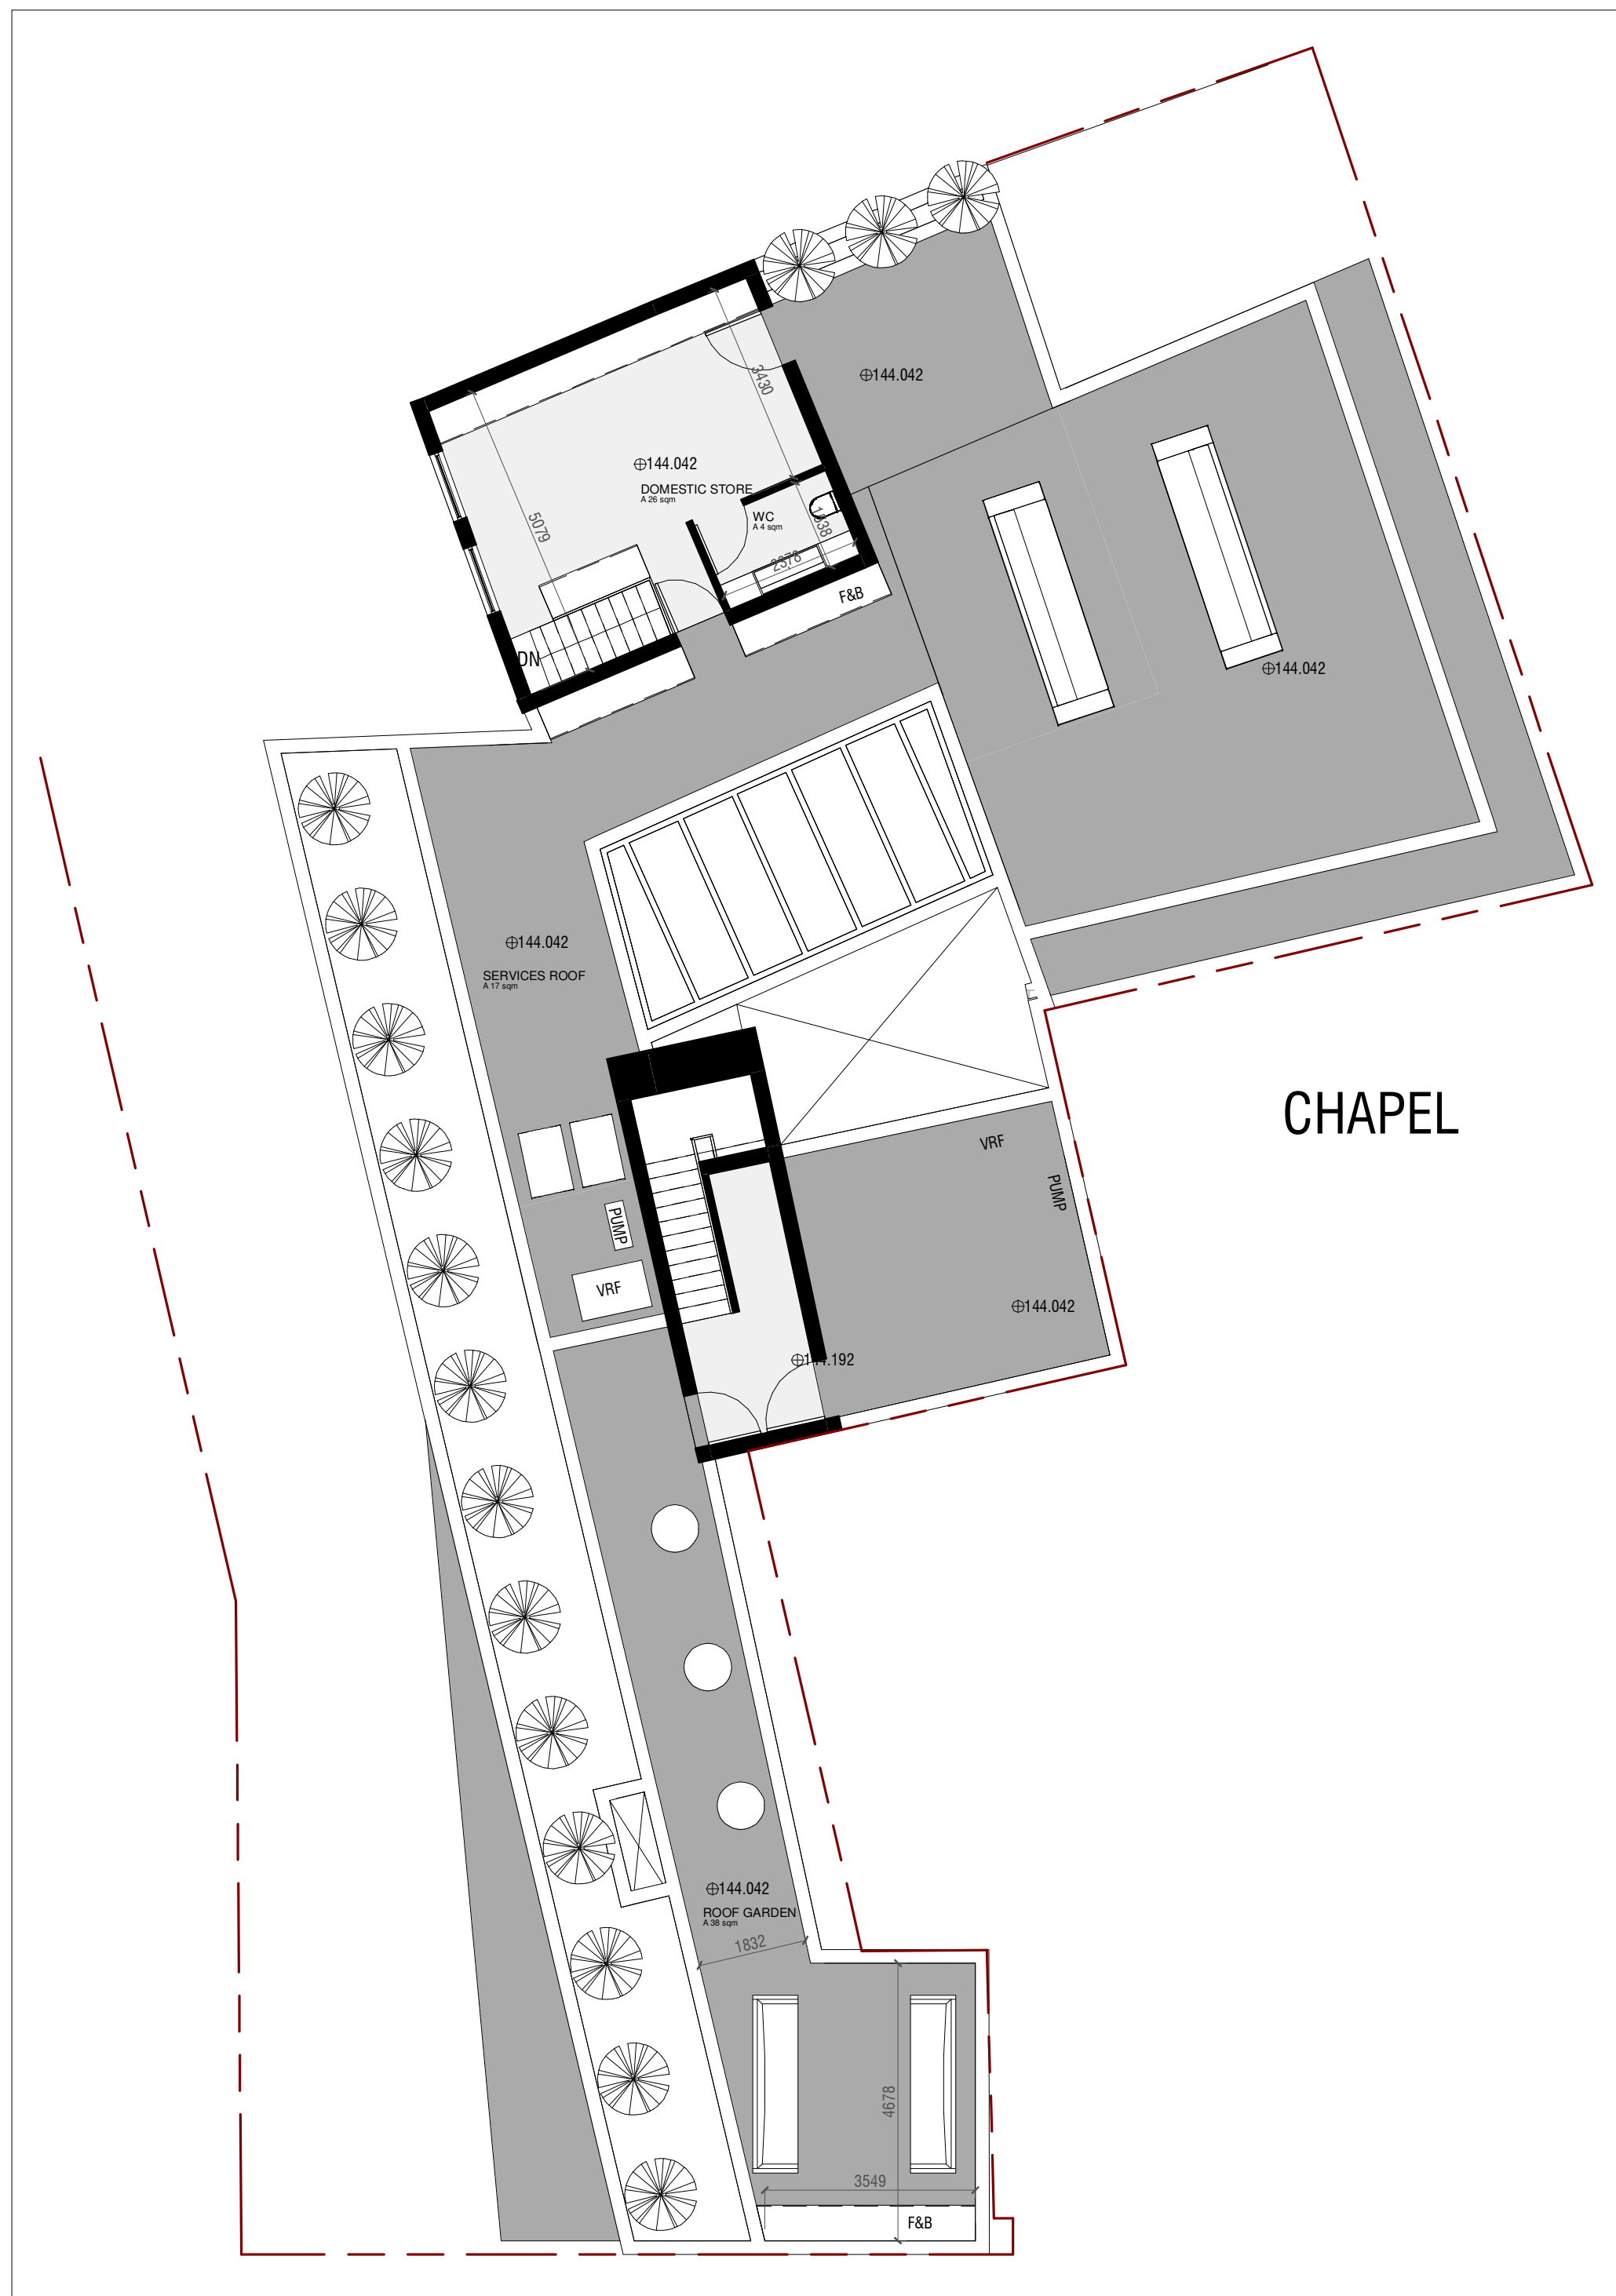


**LEVEL 2**  
SCALE 1 : 100

CHAPEL

GFA	
Name	Area
HOUSE 1	
LEVEL -1	32
LEVEL 0	175
LEVEL 1	261
LEVEL 2	244
HOUSE 2	
LEVEL -1	10
LEVEL 0	263
LEVEL 1	156
LEVEL 2	149

INT	
Name	Area
HOUSE 1	
LEVEL -1	18
LEVEL 0	105
LEVEL 1	213
LEVEL 2	30
HOUSE 2	
LEVEL -1	5
LEVEL 0	175
LEVEL 1	143
LEVEL 2	31

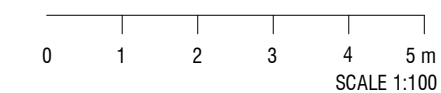

3DM ARCHITECTURE  
 TRIG IL-KBIRA  
 CENTRAL BUSINESS DISTRICT  
 BRKRIKHA, QORROHMALTA  
 3dm@3dm.mt  
 0035 2707 7144

DRAWN BY  
**TBQ**  
 REF. NUMBER  
**047221**  
 PROJECT NUMBER  
**GHR06-C**  
 CLIENT NAME  
**Trig il-Kbira**  
 PROJECT ADDRESS  
**Gharghur**  
 PROJECT LOCATION  
**K Townhouse**

DRAWING DETAILS  
**LEVEL 2**  
**D03**

SCALE  
 PAPER SIZE  
**1 : 100 on A2**